




ROOF FRAMING @ RV
3/16" = 1'-0"

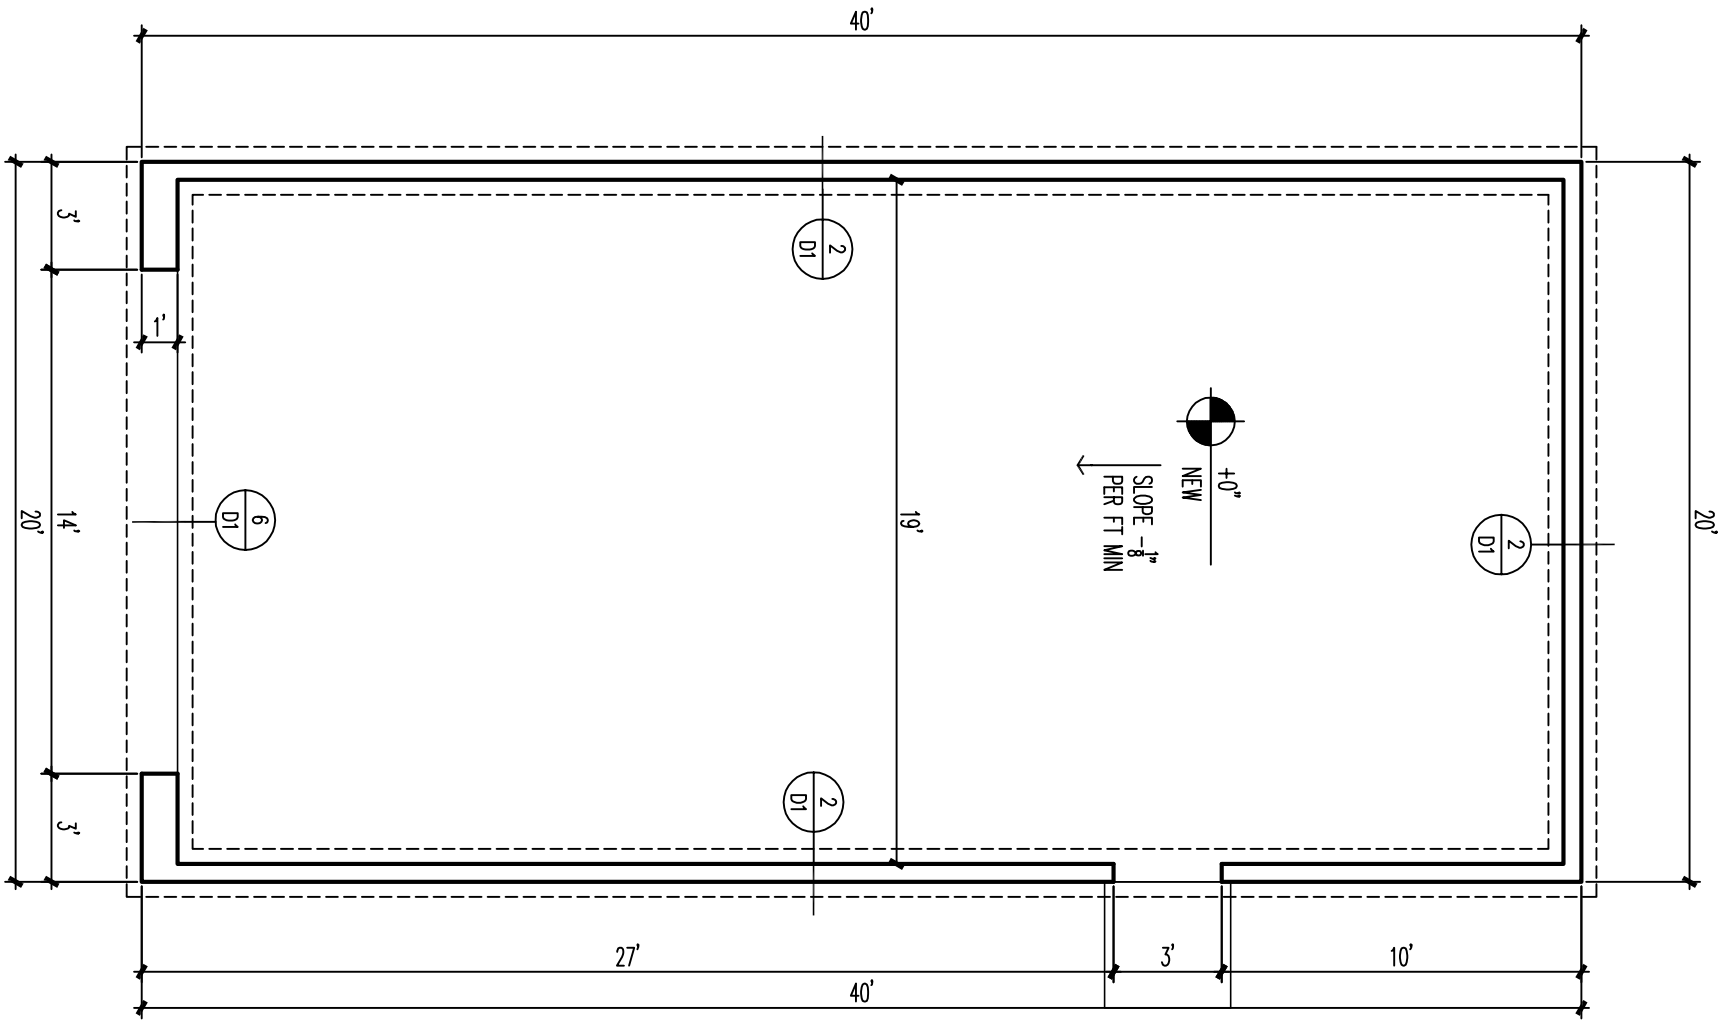


FOUNDATION PLAN
3/16" = 1'-0"

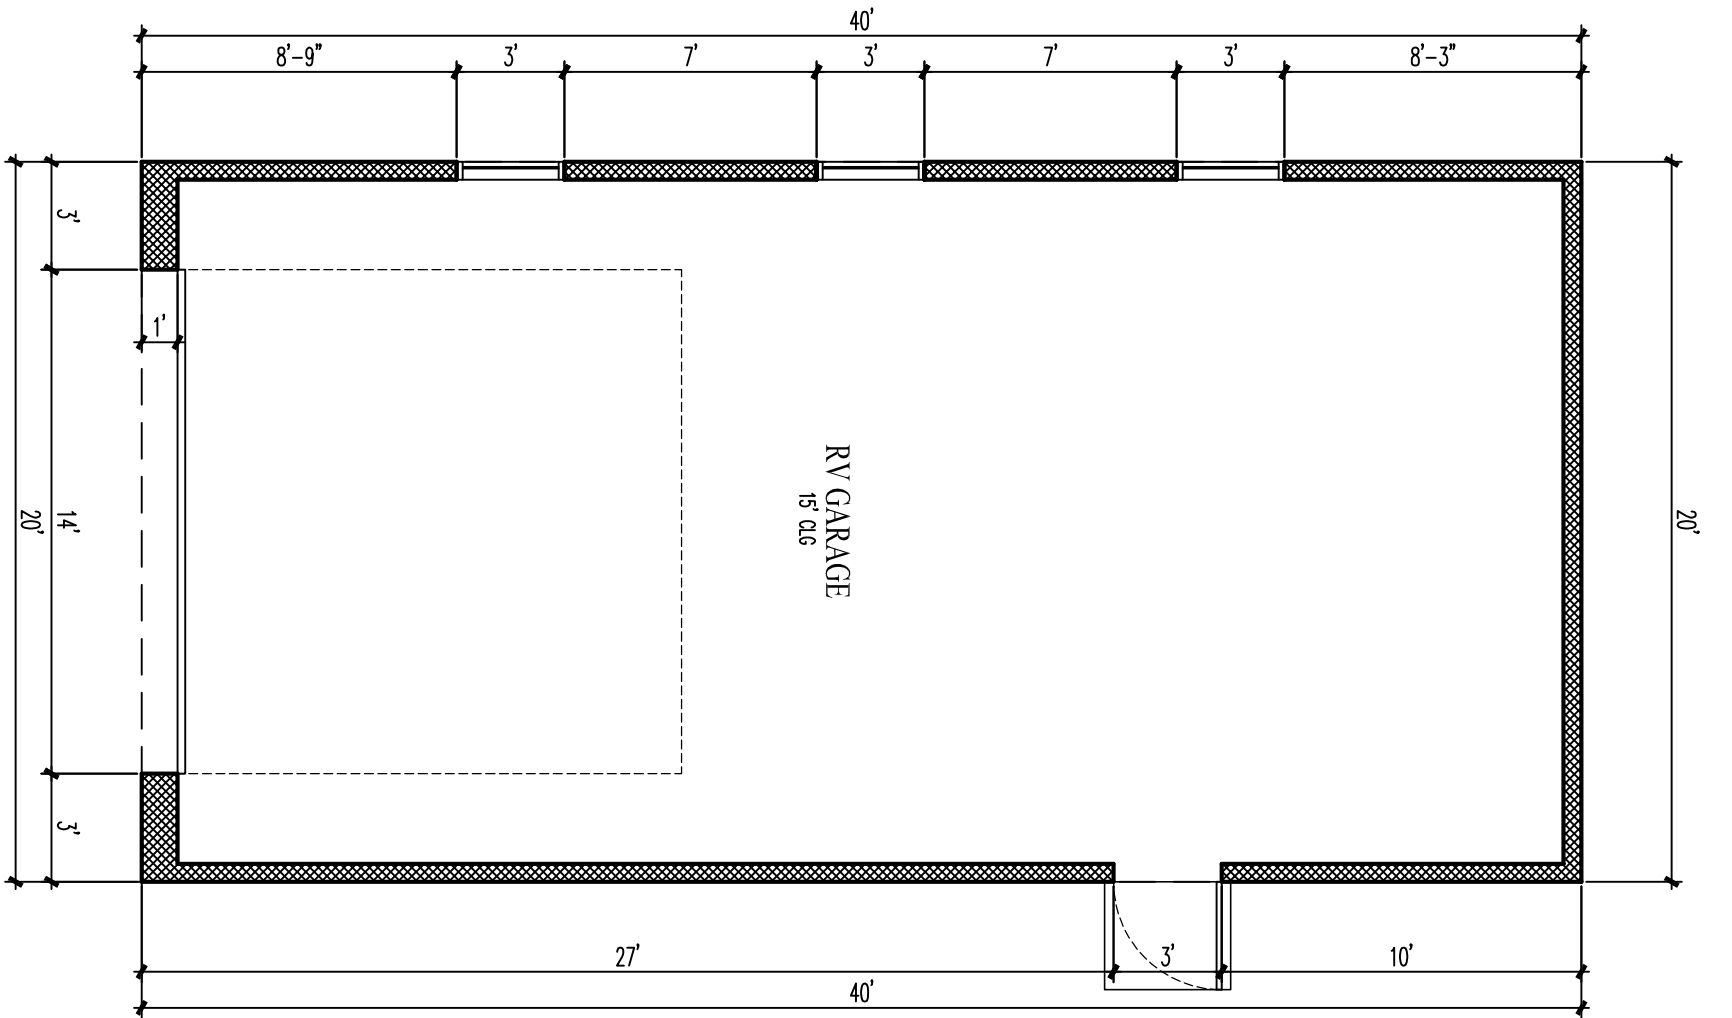


FLOOR PLAN
3/16" = 1'-0"

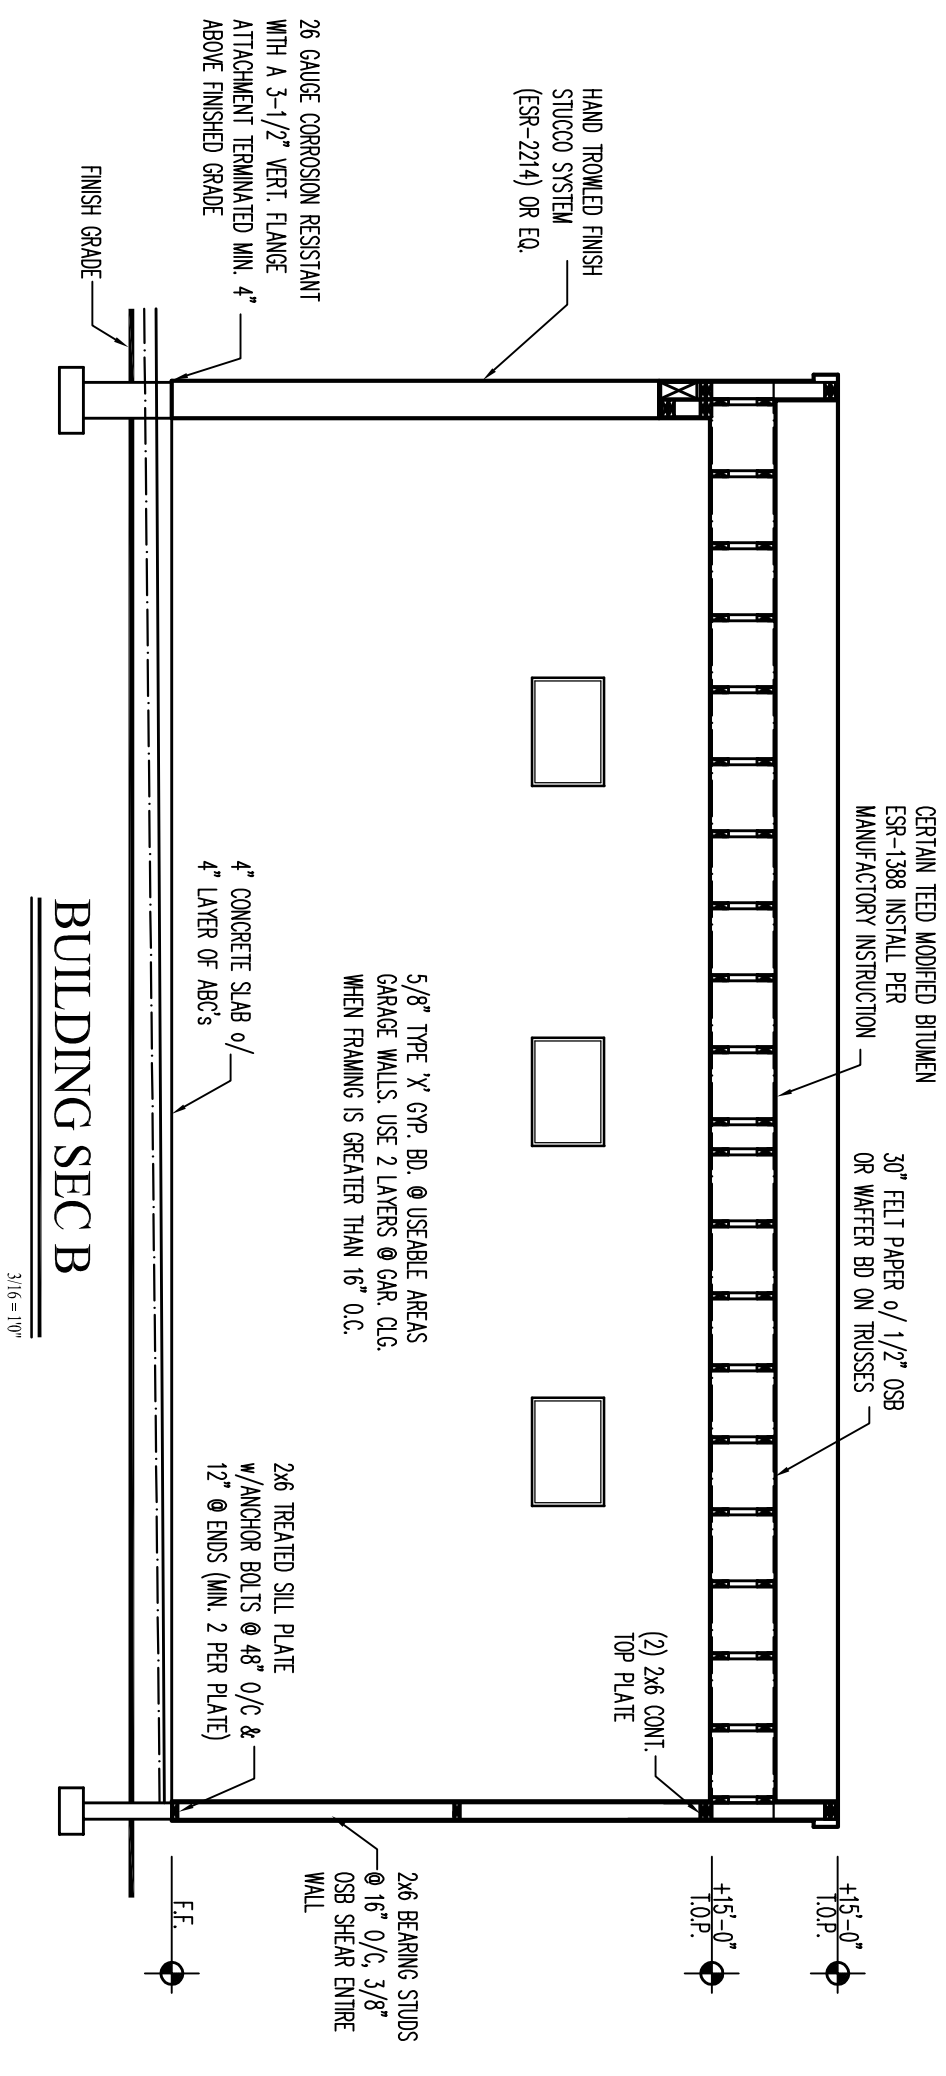


BUILDING SEC B
3/16" = 1'-0"

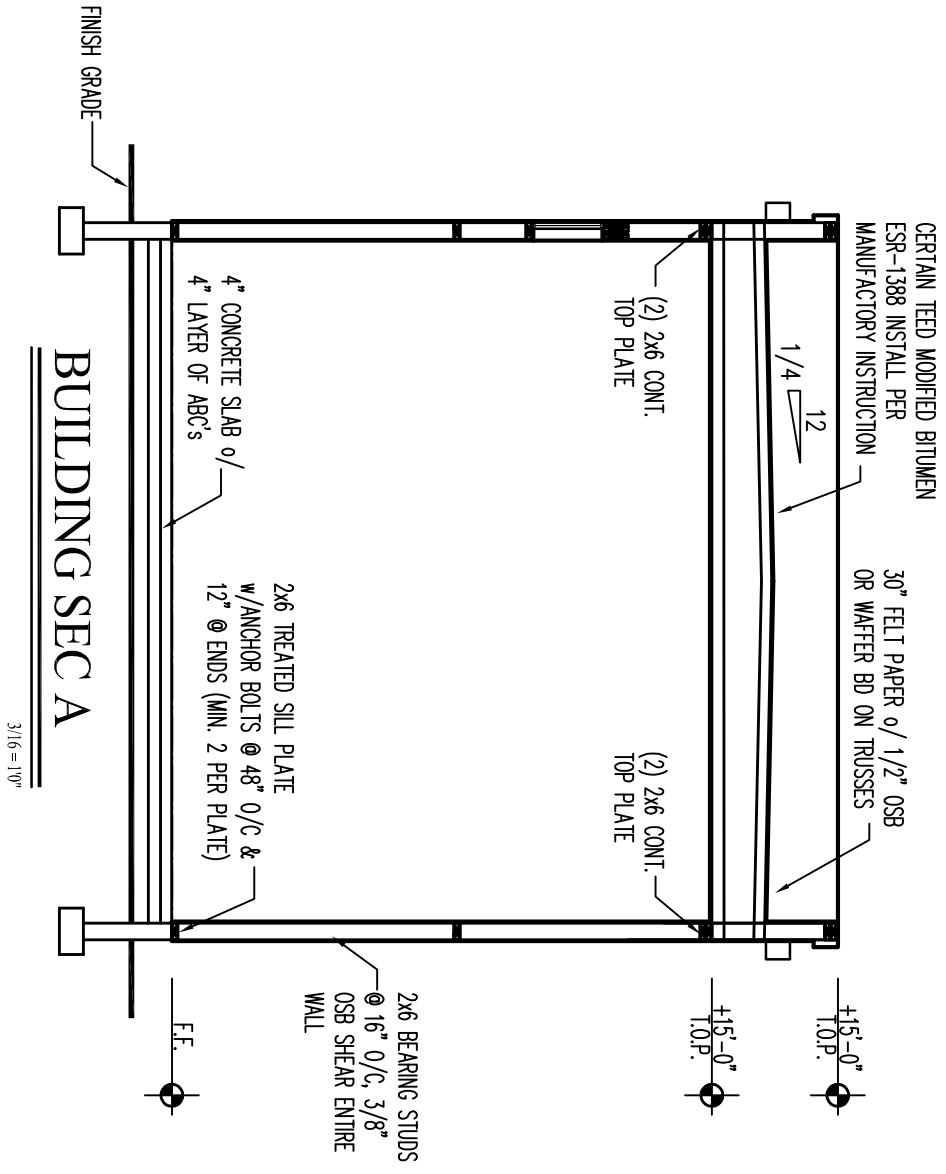


BUILDING SEC A
3/16" = 1'-0"

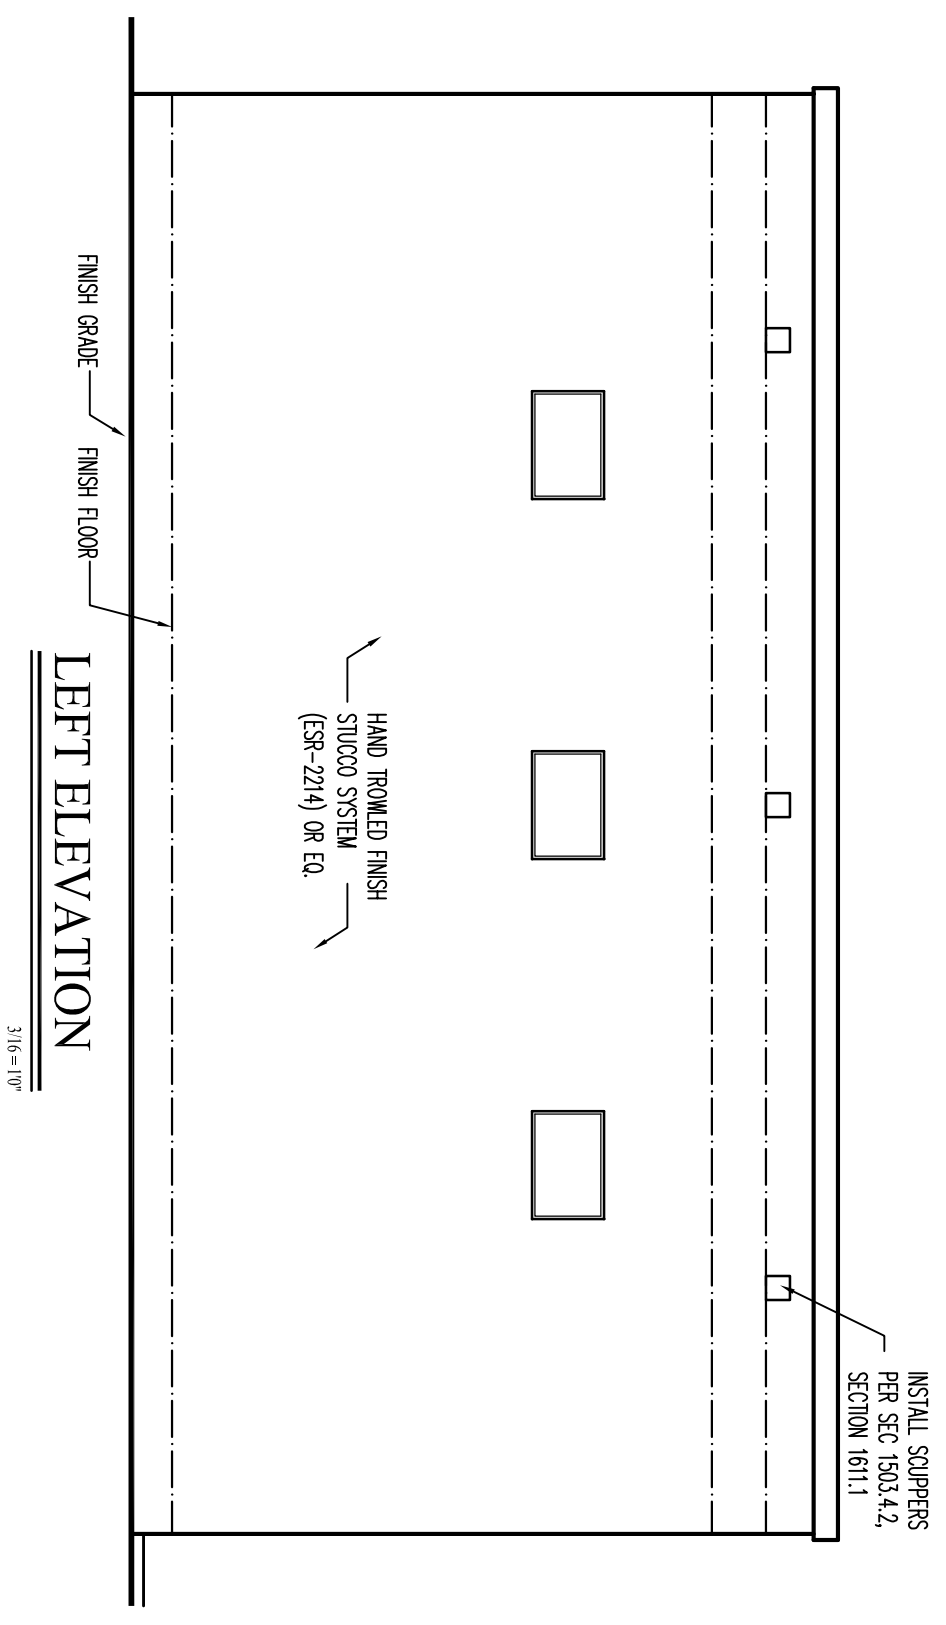


LEFT ELEVATION
3/16" = 1'-0"

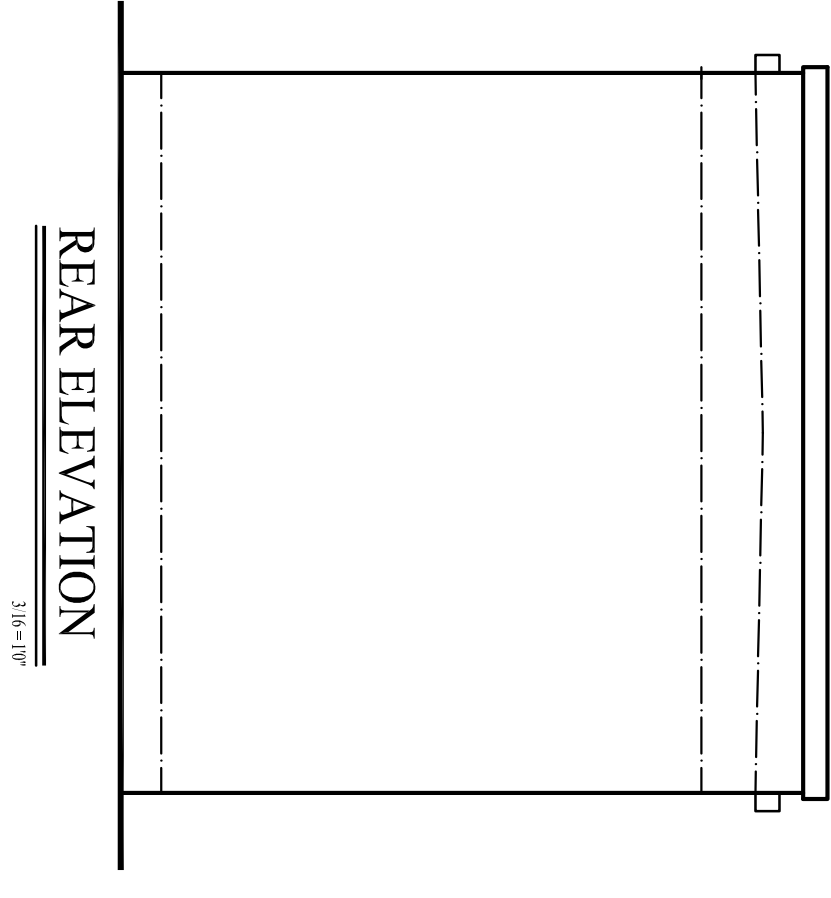

REAR ELEVATION
3/16" = 1'-0"

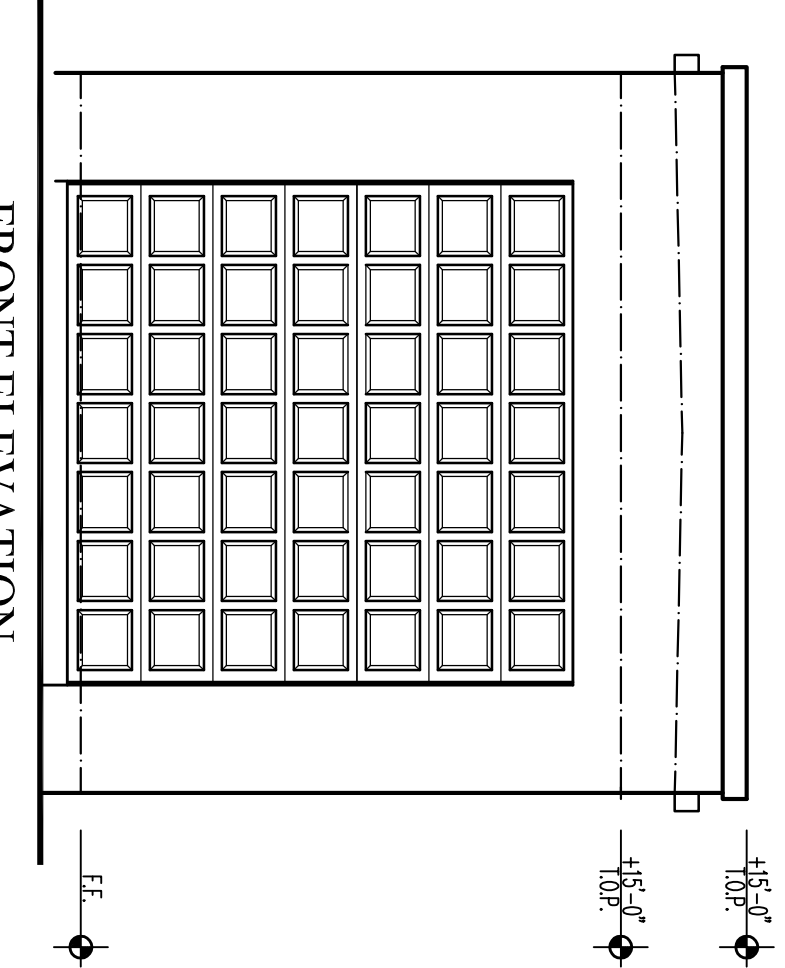

FRONT ELEVATION
3/16" = 1'-0"

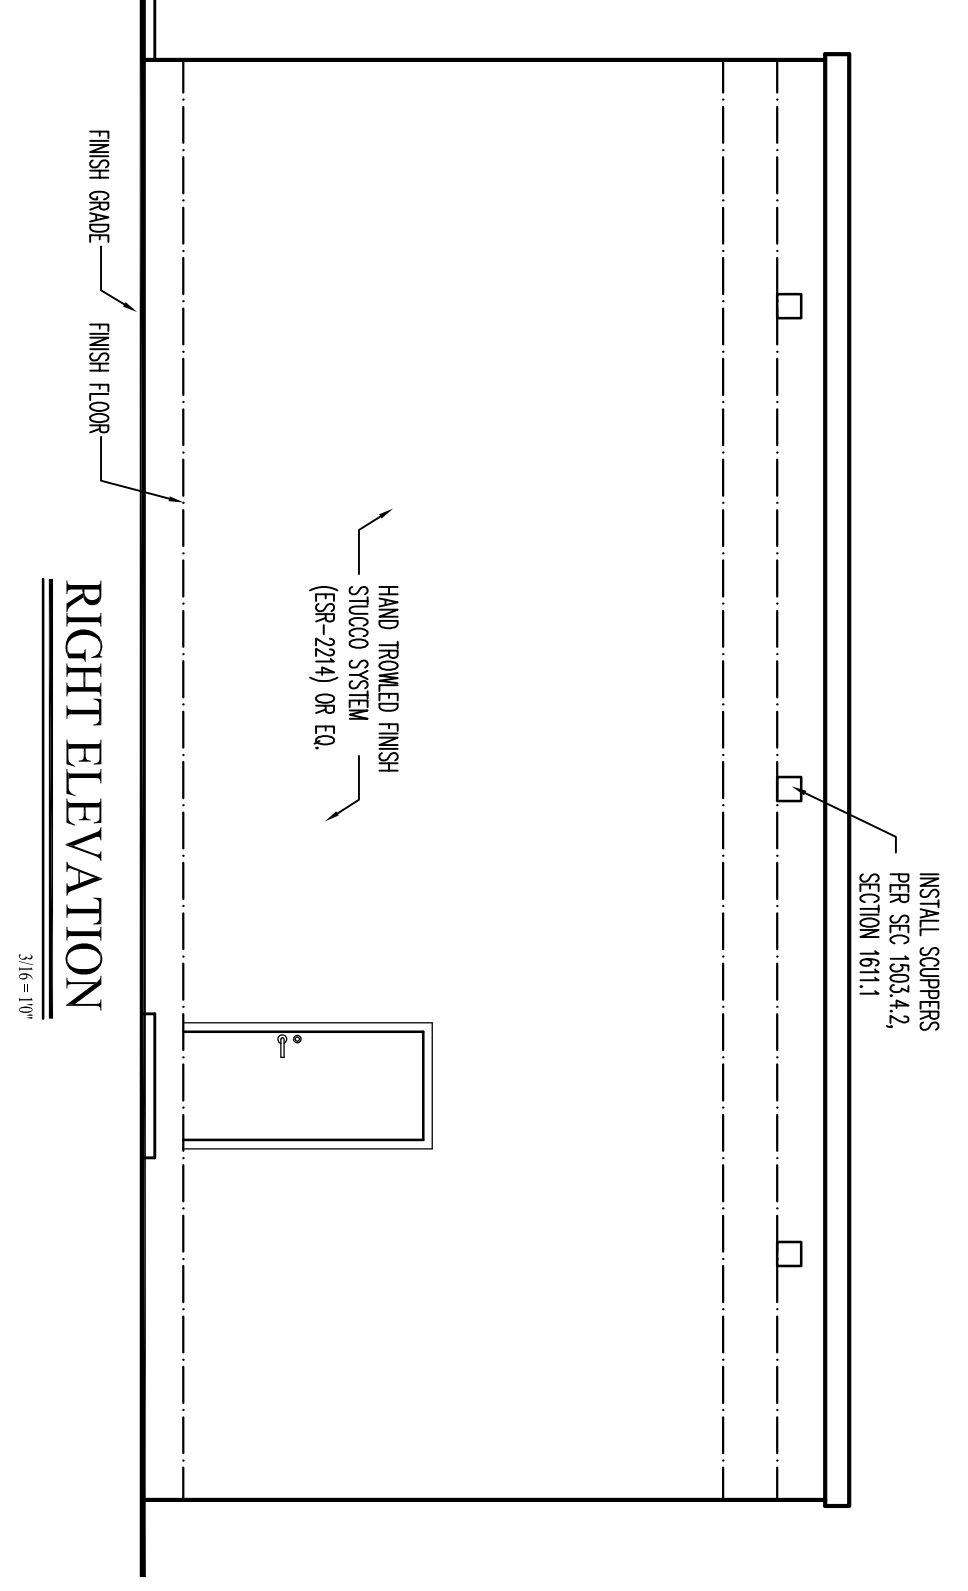

RIGHT ELEVATION
3/16" = 1'-0"

Sheet No.
A1.1

RV GARAGE



Drawn By: -	DATE	REVISION
Date: July 2019	07.2019	-
Scale: 3/16" = 1'-0"		

PROPERTY OF
Amberwood Homes
4320 EAST BROWN ROAD SUITE 101 85204
MESA, MARICOPA COUNTY, ARIZONA
PHONE No. (480) 832-8161